


DRAIN FIELD AREA TABLE

LOTS	PERC RATE (MIN./INCH)	LOAD RATE (GAL/SF)	DRAIN AREA (SF)	RESERVE TOTAL AREA (SF)	TYPICAL DIM.
1-2,7-35	<1	1	600	1,200	1,800 15'x40'
3-5,36	6-15	0.8	750	1,500	2,250 15'x50'

NOTE: SEPTIC SYSTEM LAYOUT IS BASED ON A 4 BEDROOM SYSTEM.

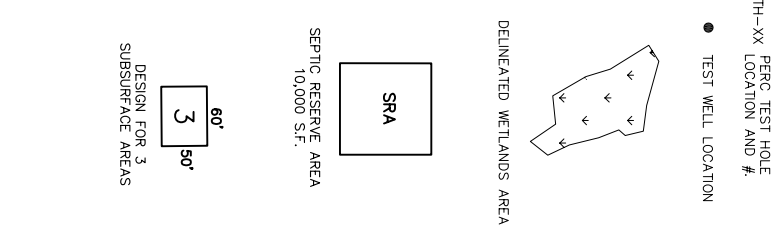

F.R. BELL & ASSOCIATES

CASE #: S-11125

SHEET:



CHUGACH PARK SUBDIVISION
PERC TEST AND TEST WELL
FIELD LOCATIONS

CLIENT: JOHN TICHOTSKY, DOUG DRUM, & MARY CORE

JOB NUMBER: 2002-430

SCALE: HORIZONTAL: 1" = 100'

DRAWN BY : CLB
 CHECKED BY: CBS

DATE: 11/03/03

REVISION:	DATE:
ADDED FIELD LOCATIONS OF PERC TESTS	10/14/03
ADDED FIELD LOCATIONS OF TEST WELLS	10/27/03
REVISED PERC TEST LOCATIONS FOR LOTS 1, 2 & 29	11/03/03
REVISED LOT CONFIGURATION FOR LOTS 2, 28 & 29	11/03/03
COMBINED LOTS 2 & 6 / ADJ. SRA'S ON LOTS 1, 28, & 29	11/03/03

DEDICATION BY A.D.O.T. AS RIGHT OF WAY
 APPROX. - 2.2 ACRES